



ISSUE	DATE	REVISION NOTES

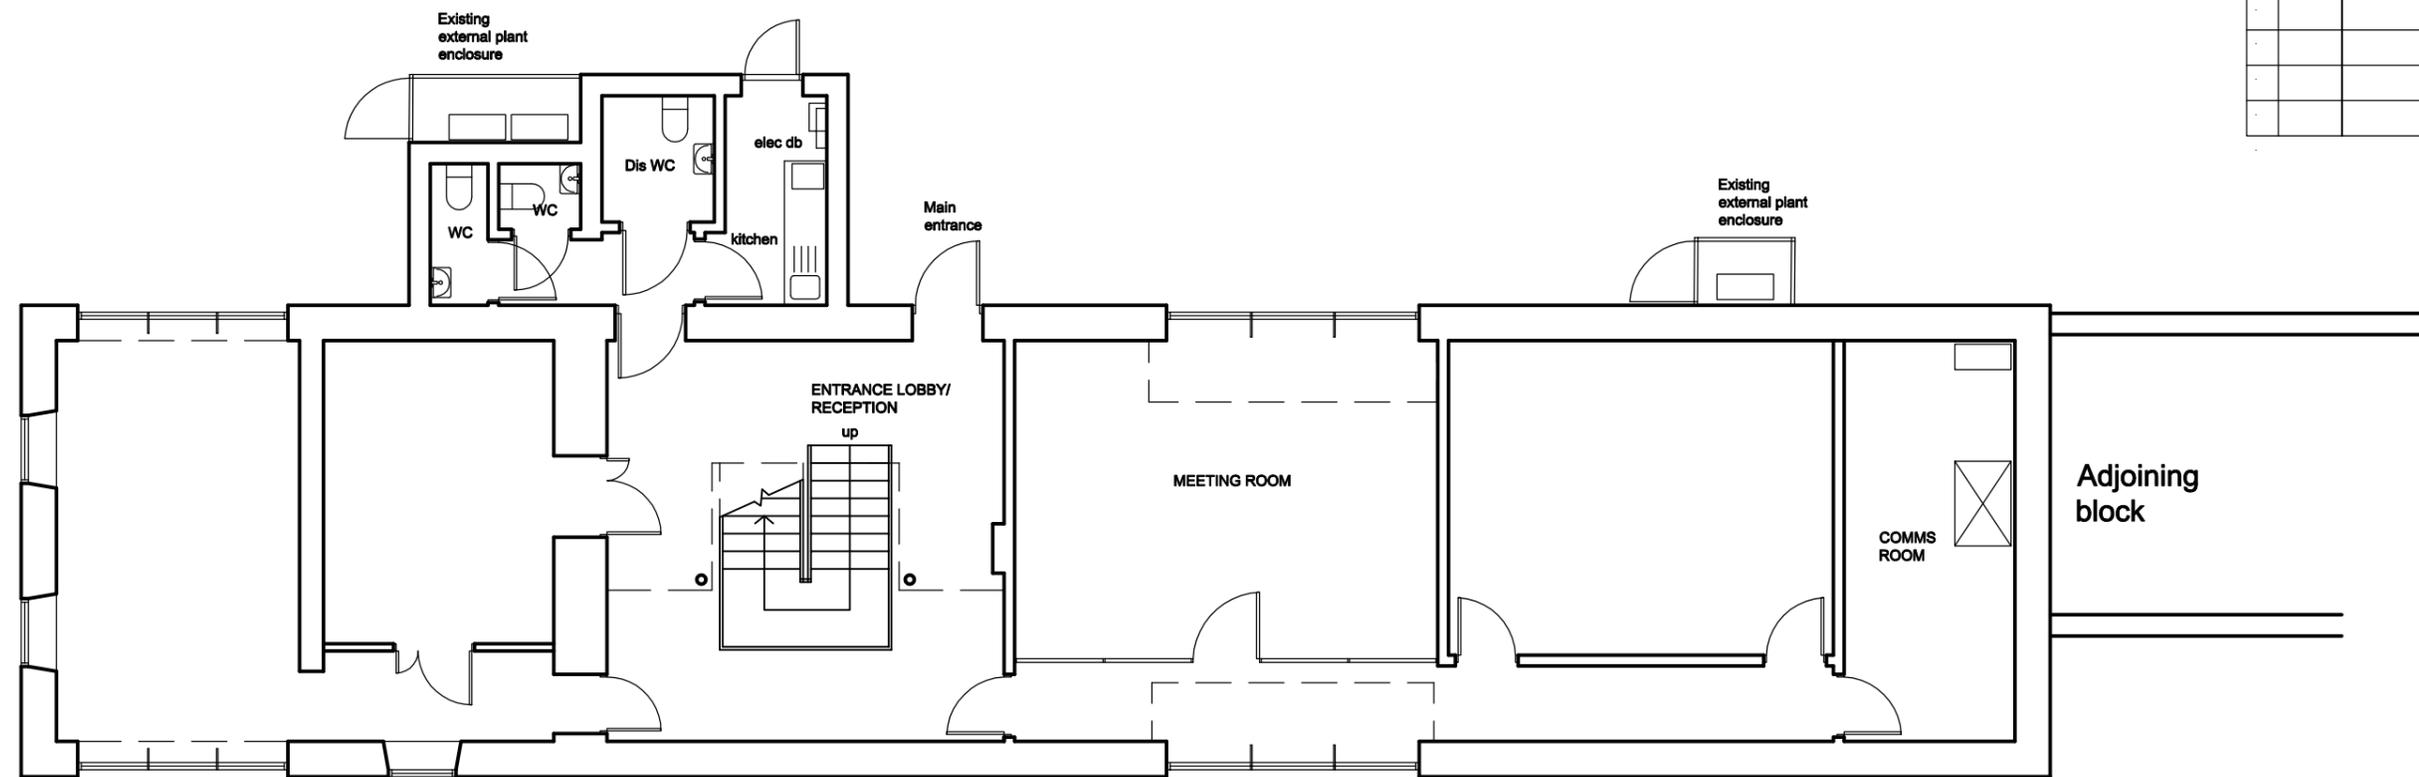

ground floor plan

New 600mm dia domestic type satellite dish fixed to galv. pole onto existng brick wall.

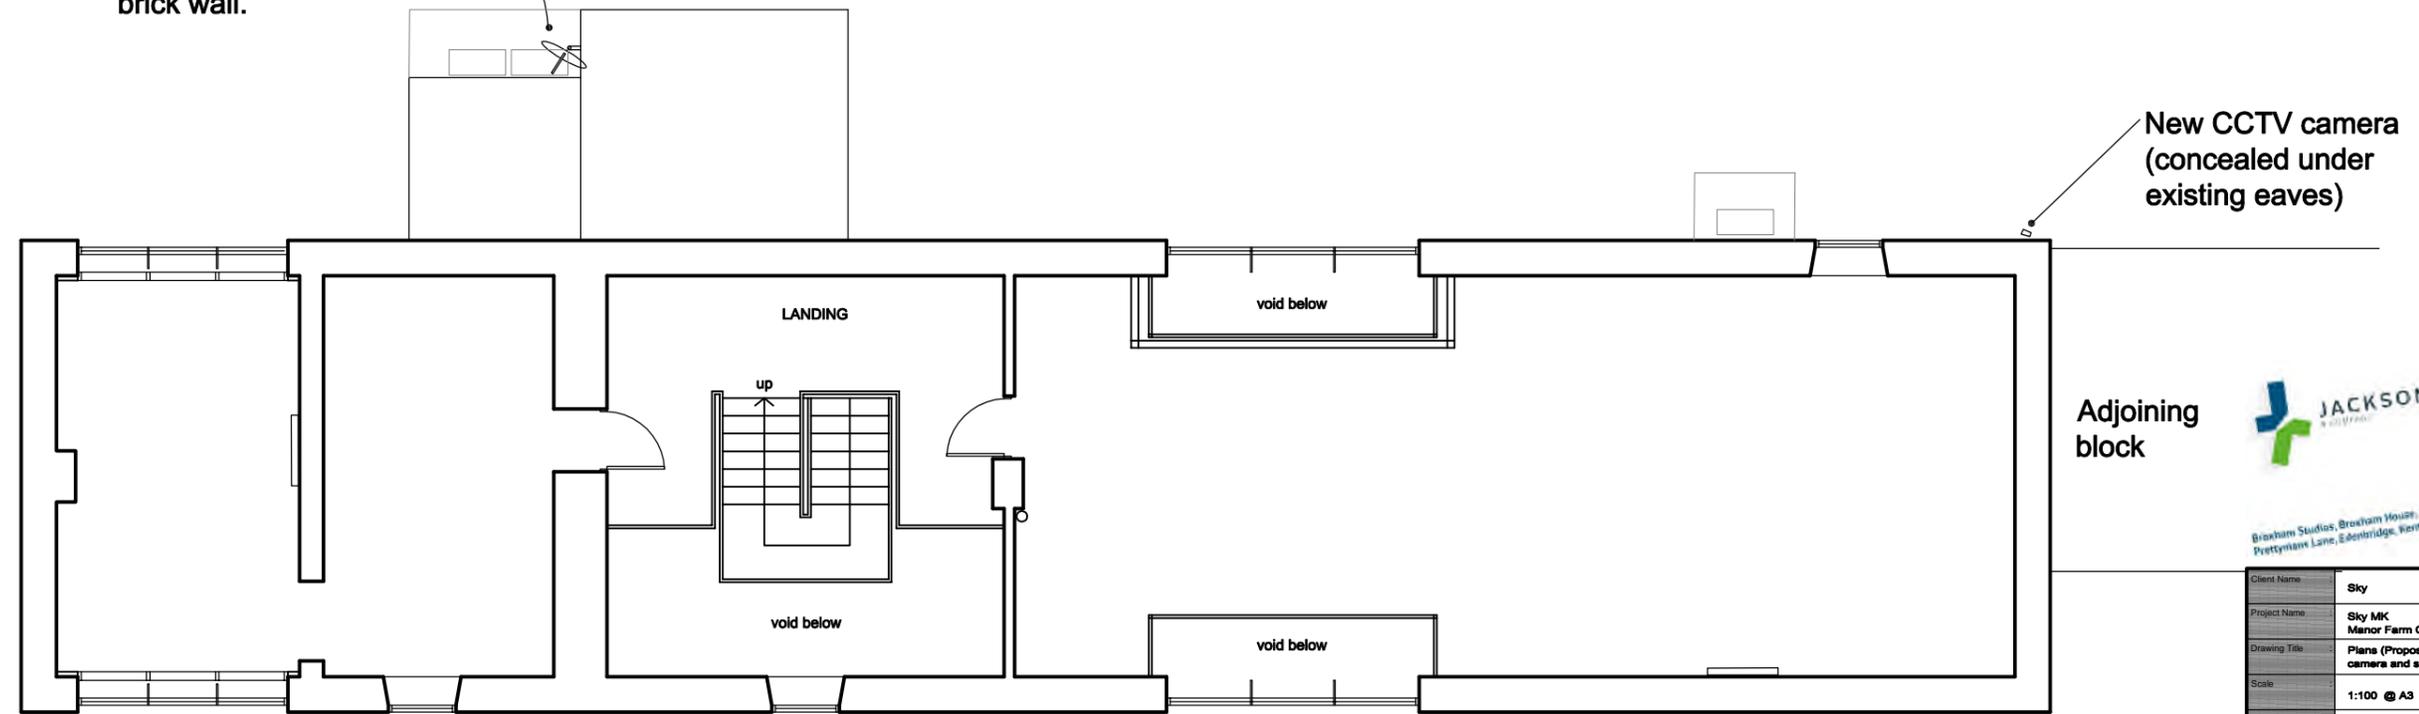

1st floor plan

JACKSON TAYLOR
Architects

Brackham Studios, Brackham House,
Prettypark Lane, Edenbridge, Kent TN8 6LU
020 7100 9666

Client Name	Sky
Project Name	Sky MK Minor Farm Court, Milton Keynes
Drawing Title	Plans (Proposed showing new CCTV camera and satellite dish)
Scale	1:100 @ A3
Origin Date	15/08/16
Drawing Number	JT/108/P04
Revisions	

NO DIMENSIONS TO BE SCALED FROM THIS DRAWING
COPYRIGHT RESERVED
THIS DRAWING MAY NOT BE REPRODUCED WITHOUT WRITTEN CONSENT