



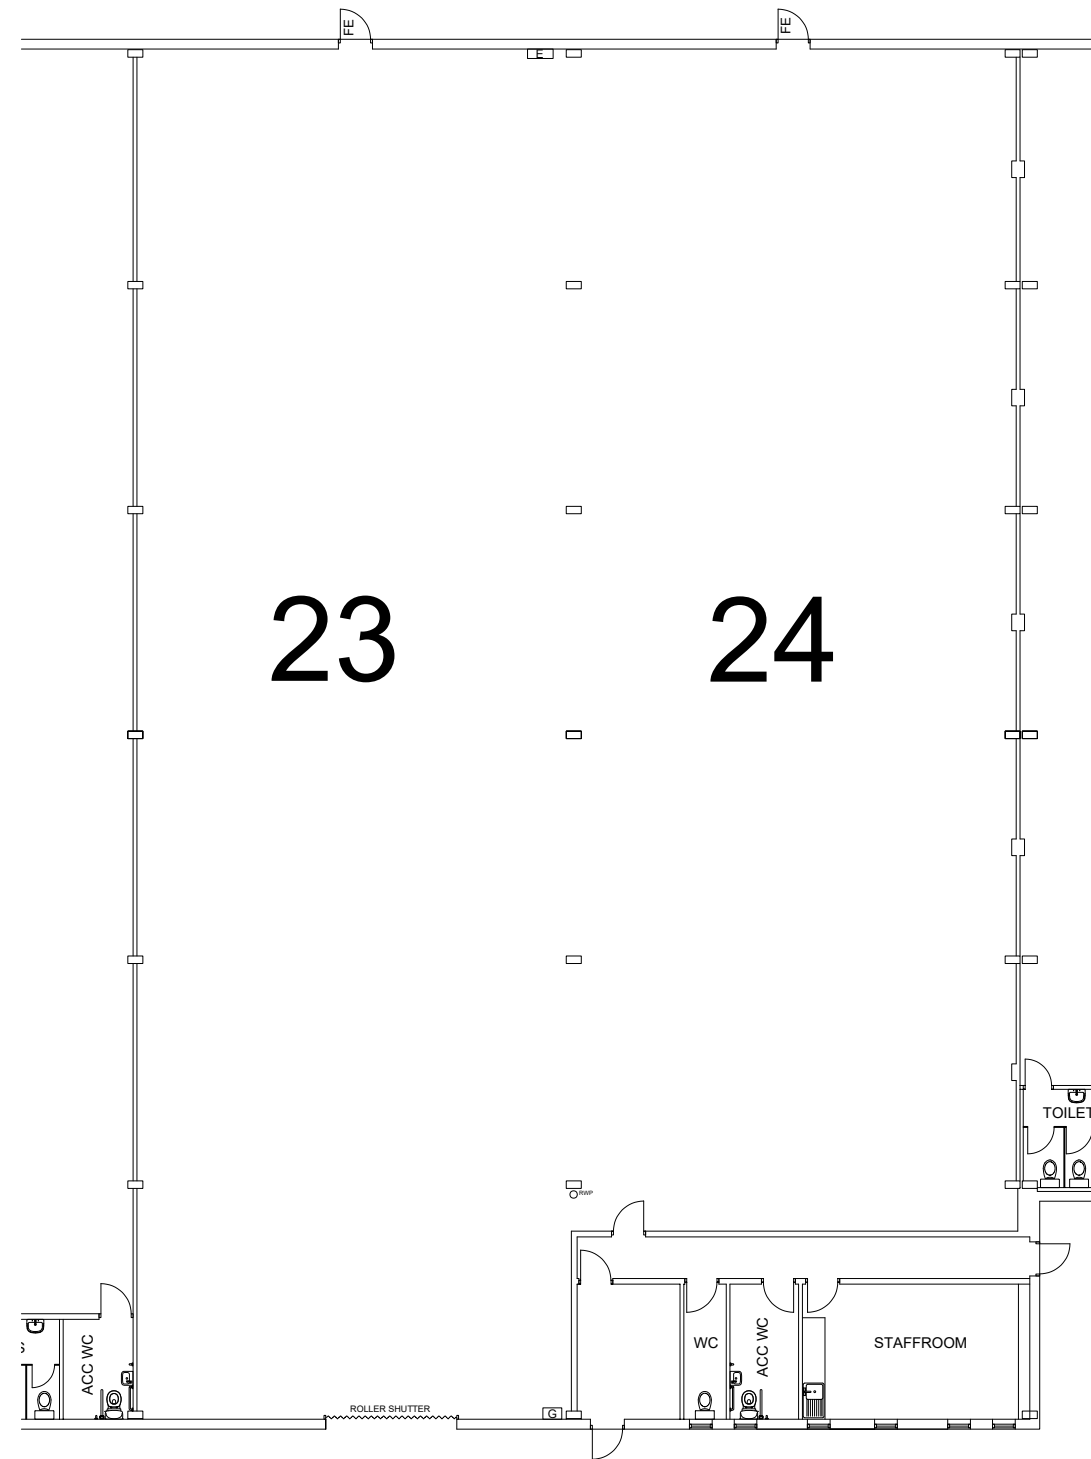


FLOOR PLANS 1:200@A3

REV	AMENDMENT	DATE	CHKD
trinovant Building Surveying & Project Management			
CLIENT -			
PROJECT UNITS 20 - 28 FRANCIS WAY BOWTHORPE PARK INDUSTRIAL ESTATE NORWICH NR5 9JA			
DRAWING TITLE UNITS 23 - 24 FLOOR PLANS			
SCALE 1:200@A3	DRAWN BY MAS	CHECKED BS	DATE OCT'25
DRAWING NUMBER 21367/32		REVISION -	

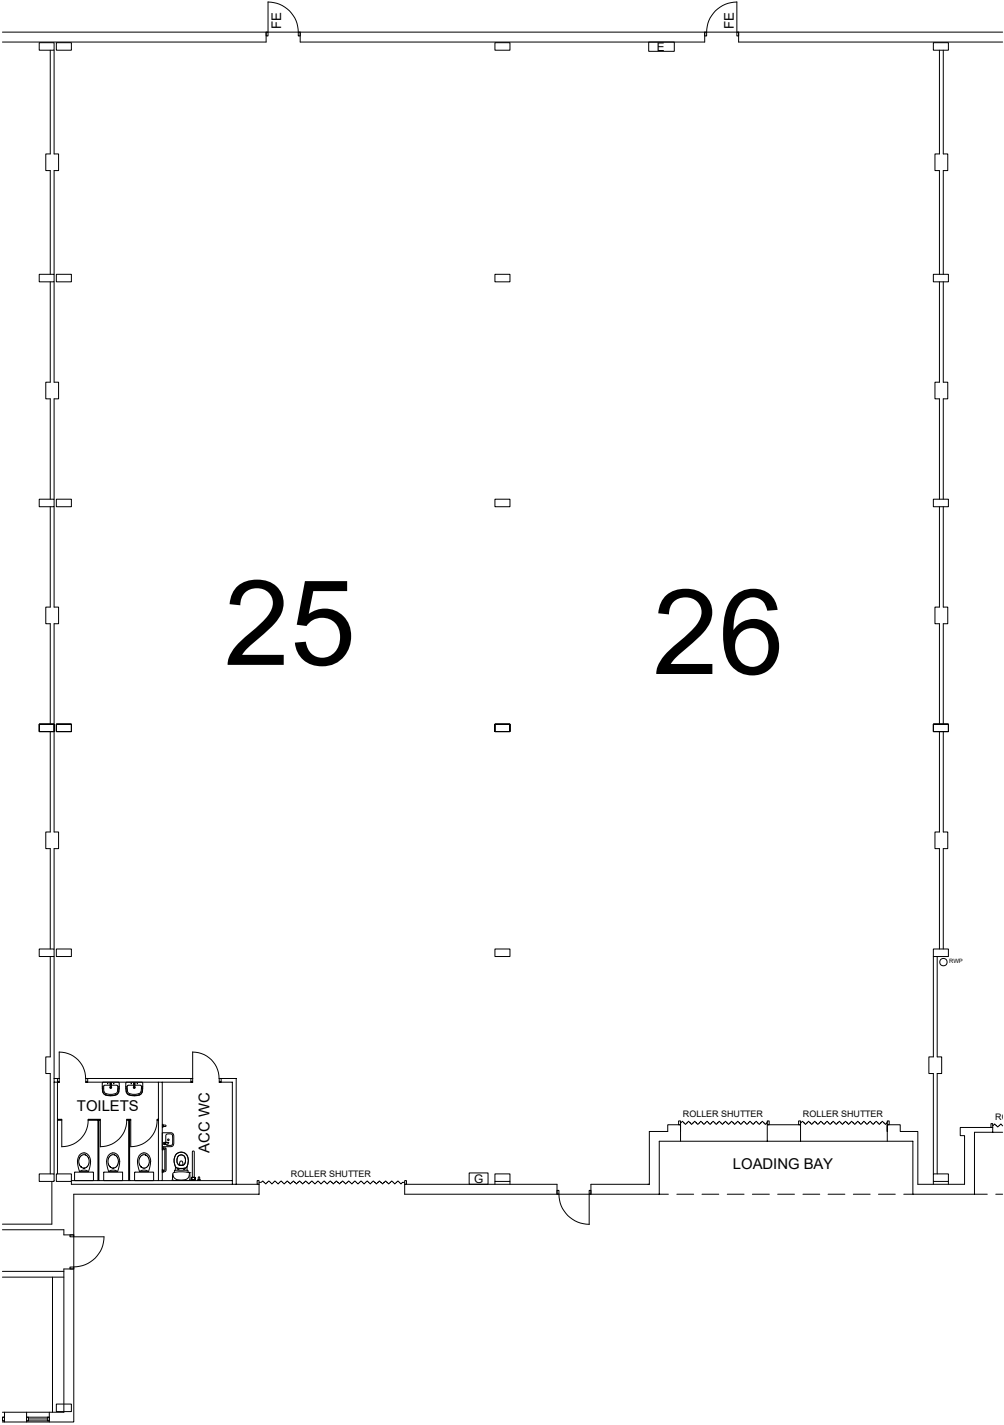

FLOOR PLANS 1:200@A3

REV	AMENDMENT	DATE	CHKD
trinovant Building Surveying & Project Management			
CLIENT -			
PROJECT UNITS 20 - 28 FRANCIS WAY BOWTHORPE PARK INDUSTRIAL ESTATE NORWICH NR5 9JA			
DRAWING TITLE UNITS 25 - 26 FLOOR PLANS			
SCALE 1:200@A3	DRAWN BY MAS	CHECKED BS	DATE OCT'25
DRAWING NUMBER 21367/33		REVISION -	

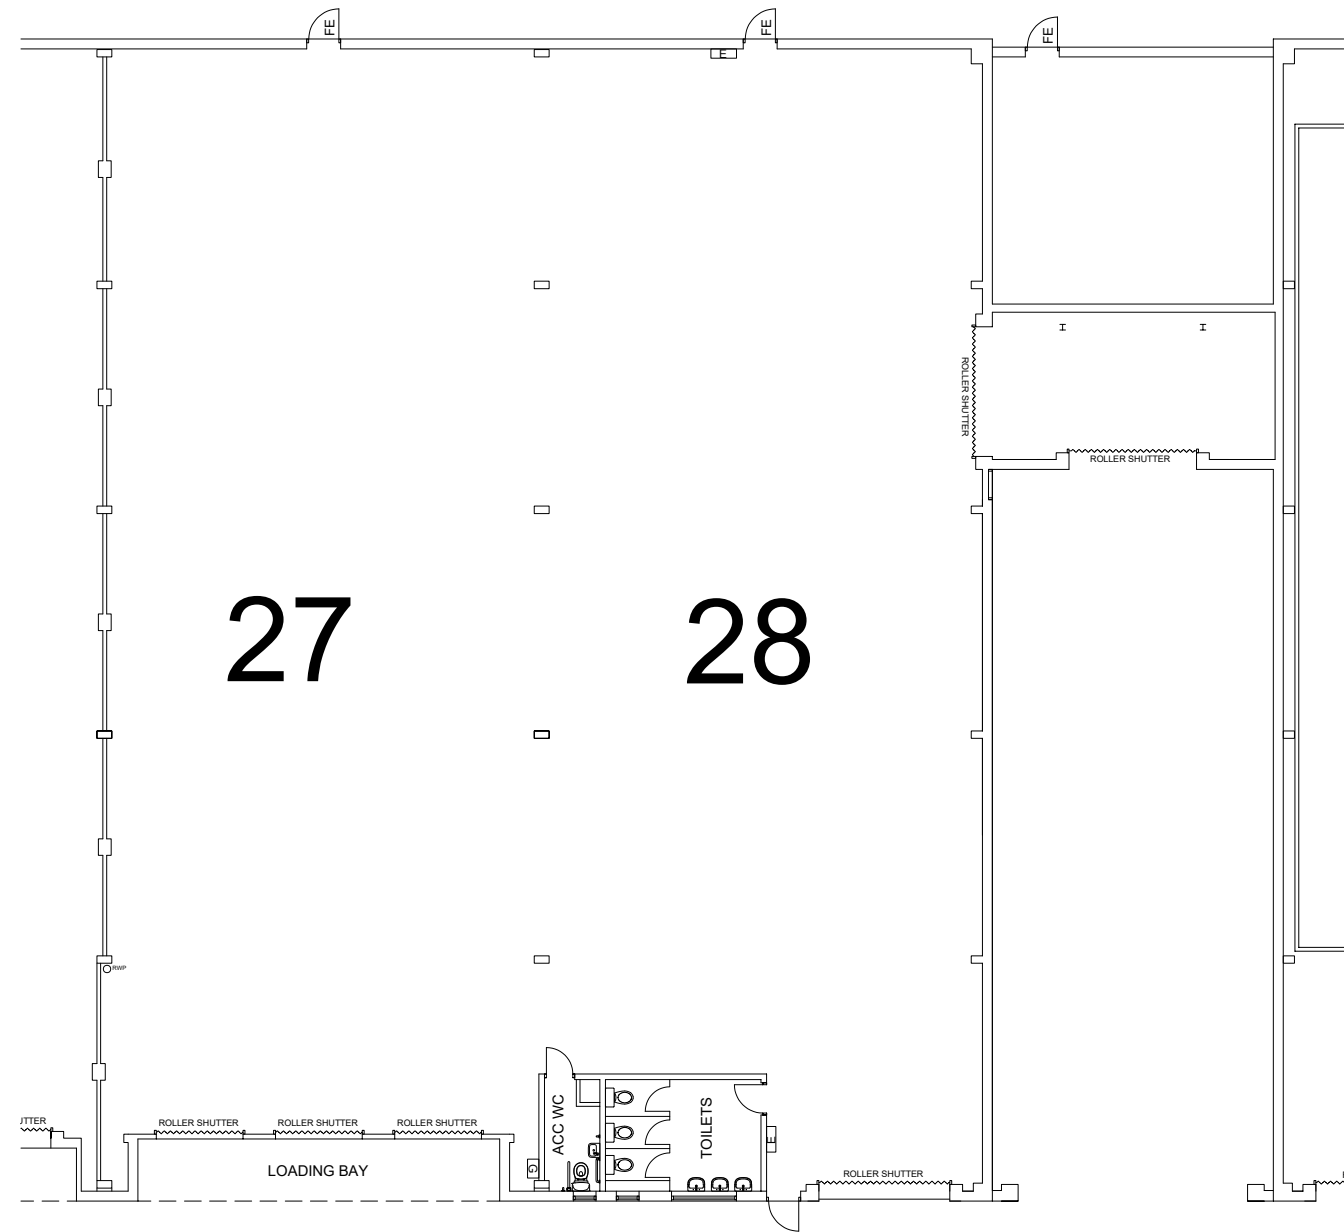

FLOOR PLANS 1:200@A3

REV	AMENDMENT	DATE	CHKD
trinovant Building Surveying & Project Management			
CLIENT -			
PROJECT UNITS 20 - 28 FRANCIS WAY BOWTHORPE PARK INDUSTRIAL ESTATE NORWICH NR5 9JA			
DRAWING TITLE UNITS 27 - 28 FLOOR PLANS			
SCALE 1:200@A3	DRAWN BY MAS	CHECKED BS	DATE OCT'25
DRAWING NUMBER 21367/34		REVISION -	