

THE INNOVATION QUARTER

AT OXFORD TECHNOLOGY PARK

An exciting new Innovation campus at the heart of the Oxfordshire's A34 Knowledge Spine.


Self-contained Buildings to Let
from 515.1 sq.m. (5,545 Sq.Ft.)



INNOVATION QUARTER

HIGHLY FLEXIBLE SPACES AVAILABLE INDIVIDUALLY OR IN COMBINATION

Aimed at accommodating the rapid growth of Oxford's innovative, science and technology companies, the Innovation Quarter comprises of 11 two-storey buildings of striking contemporary design, from 5,545 Sq.Ft. to 6,503 Sq.Ft. available individually or in combination.



The Innovation Quarter has been designed to evolve alongside the ever-changing requirements of the Science and Technology sector at the heart of Oxfordshire's Knowledge Economy.



Floor Space



ENQUIRE NOW

www.oxfordtechnologypark.com

Each unit provides highly flexible space to suit the varied needs of technology and science-based occupiers. Ground floors are presented in a shell format and ready for tenant's further fit-out, and capable of use for the full range of laboratory, R&D and light production purposes. First floors are finished to a Grade A office specification but can be readily adapted to technical uses if required.


Externally, buildings are arranged in two terraces flanking a central service area, offering scope for external storage, e.g gas cages, as well as generous loading, parking and amenity space. Public facing elevations are finished in full height glazing and offer an impressive contemporary appearance.

Building	Total Floor Size	
IQ 2	6,496 Sq.Ft.	Available
IQ 3	6,499 Sq.Ft.	Available
IQ 4	6,486 Sq.Ft.	First floor available
IQ 7	5,555 Sq.Ft.	Available
IQ 9	5,552 Sq.Ft.	Available
IQ 10	5,545 Sq.Ft.	Available
IQ 11	6,503 Sq.Ft.	Available




Bespoke laboratory fit-out packages are available, offering individual tenants a complete turn-key solution.

Building Features

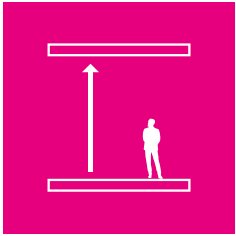

4.2 M SLAB TO SLAB HEIGHT

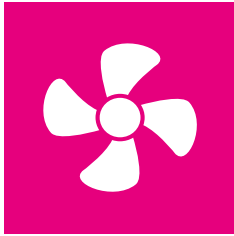


COMFORT COOLING WITH FRESH AIR EXCHANGE AND HEAT RECOVERY (OFFICES)




PLATFORM LIFT (RATED UP TO 500KG)




PROVISION FOR KITCHENETTE

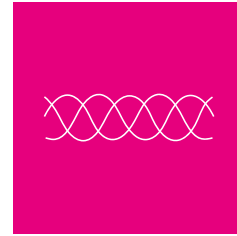


3 PHASE ELECTRIC SUPPLY WITH EXCELLENT POWER CAPACITY

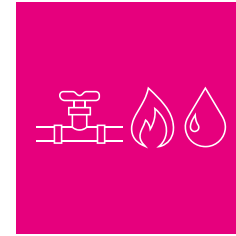

MAINS WATER, GAS AND DRAINAGE SUPPLIED TO THE BUILDING

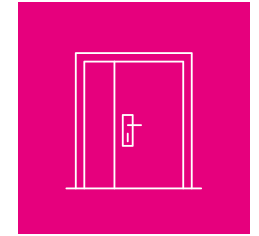


OWN FRONT DOOR TO EACH TWO-STORY UNIT

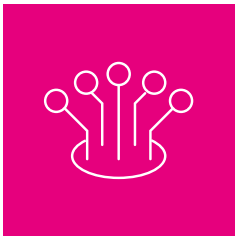


FIBRE BROADBAND AVAILABLE




ENERGY SAVING LIGHTING

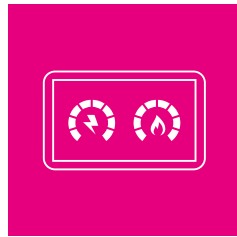


ENERGY MONITORING SYSTEM

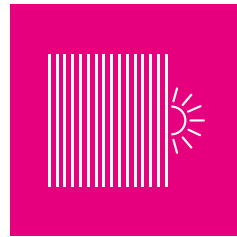


SOLAR GAIN RESISTANT ENHANCED CLADDING

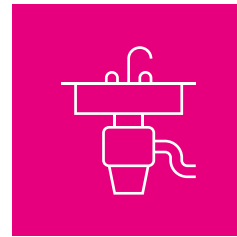


HIGH QUALITY FITTINGS TO W.C.'S

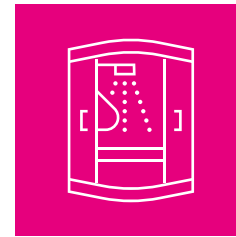

FITTED SHOWERS

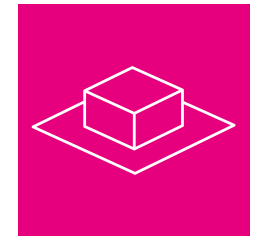

ROOF MOUNTED PLANT DECK

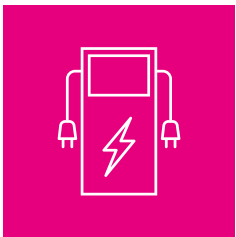


EV CHARGERS




COVERED CYCLE PARKING



GENEROUS PARKING AND LOADING PROVISION

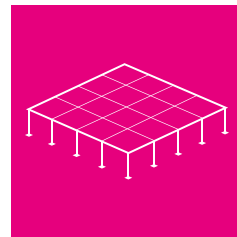

RAISED ACCESS FLOORS TO FIRST FLOOR OFFICES, WITH FLOOR BOXES

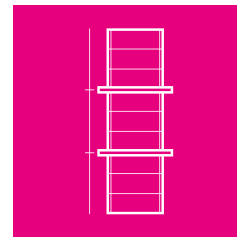

LARGE VERTICAL RISERS




EPC A RATING




BREEAM "EXCELLENT" RATING

Floor Plans

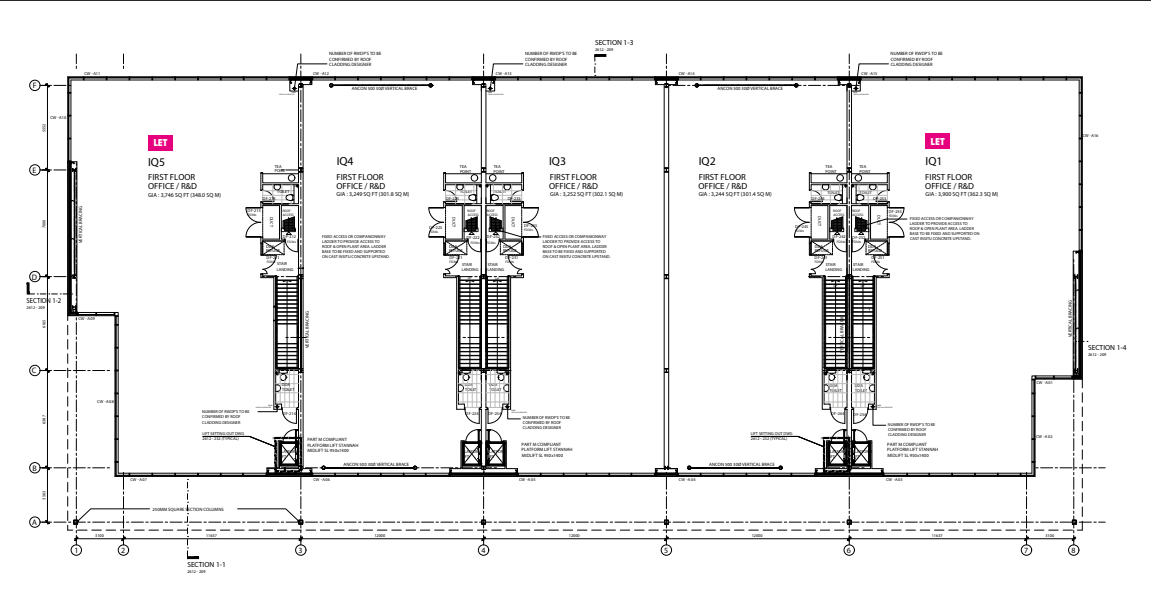

INNOVATION QUARTER
FIRST FLOOR PLAN
SCALE 1 : 125

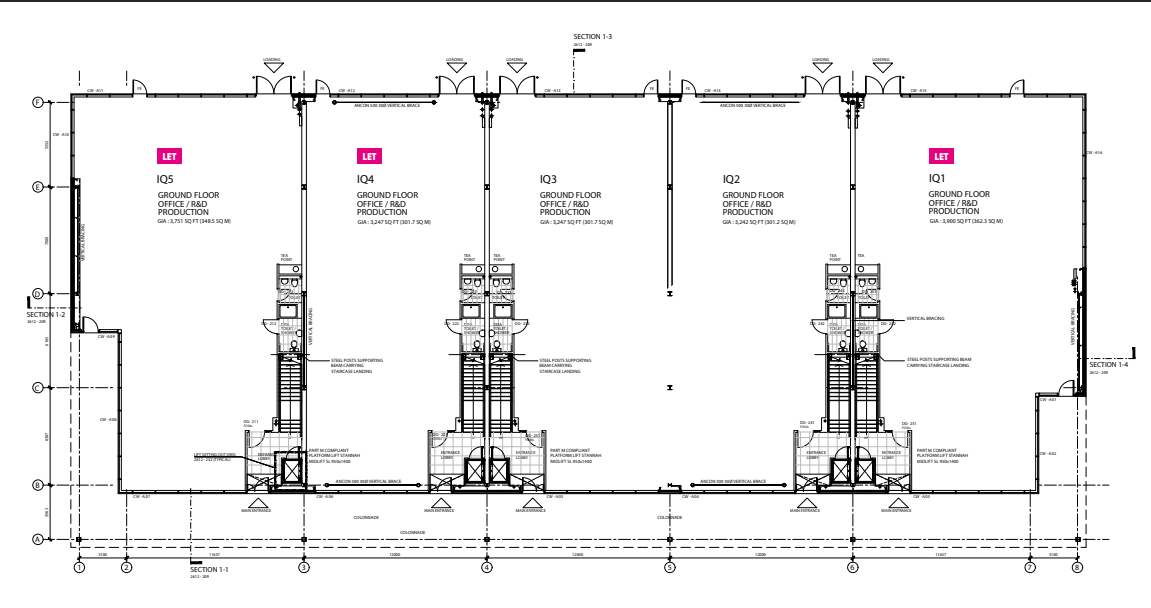








INNOVATION QUARTER
GROUND FLOOR PLAN
SCALE 1 : 125

Park Map



OCCUPANTS

								
INNOVOX	INNOVOX	INNOVOX	TB3	TB5	TB6A	IQ1	IQ8	IQ4 Ground floor & IQ5

Investing in **Oxford**

Oxford boasts a robust economy, a vibrant culture and a prestigious academic reputation.

Renowned for its prestigious academic institutions, Oxford stands as a beacon of intellectual excellence, providing unrivaled access to pioneering research and top-tier talent. Oxford offers not just a location but a vibrant ecosystem where collaboration, innovation, and success converge, making Oxford an attractive and unique opportunity for science and technology businesses.

OXFORD UNIVERSITY IS **RANKED NUMBER 1** IN THE TIMES HIGHER EDUCATION GLOBAL RANKINGS FOR THE 8TH CONSECUTIVE YEAR.

NEARLY 6% OF THE POPULATION, OR 25,000 PEOPLE, **WORK IN OXFORDSHIRE'S LIFE SCIENCES SECTOR.**

ONE OF THE STRONGEST ECONOMIES IN THE UK, **GENERATING £23.5 BILLION GVA ANNUALLY.**

THERE ARE **2,900** HIGH-TECH BUSINESSES **EMPLOYING 29,000** PEOPLE.

OXFORD UNIVERSITY SPINOUTS ACCOUNTED FOR **45% OF THE TOTAL £2.13BN** INVESTED IN UK SPINOUTS IN 2022.

THE OXFORD CLUSTER IS **THIRD GLOBALLY** IN TERMS OF **PATENT FILING** PER CAPITA.

1,500 OF THESE COMPANIES ARE HIGHLY INNOVATIVE, SCIENCE, TECHNOLOGY, ENGINEERING AND MATHS-ORIENTATED COMPANIES.

HIGHEST CONCENTRATION OF SCIENCE RESEARCH FACILITIES IN WESTERN EUROPE.

HIGHEST NUMBER OF SPINOUTS OF ANY UK ACADEMIC INSTITUTION.

12,000 PEOPLE ARE EMPLOYED IN **R&D INTENSIVE COMPANIES.**

430,000 JOBS IN OXFORDSHIRE COUNTY.

OXFORD RANKED **THIRD MOST INTENSIVE SCIENCE AND INNOVATION** CLUSTER IN THE WORLD.

Park Life

Oxford Technology Park is not only a place of work with excellent amenity but also provides space where business communities can form, collaborate and thrive.



HOTEL & RESTAURANT

Situated at the front of the park on Langford Lane, our hotel and restaurant offer a warm and professional welcome. Perfectly situated for both business and leisure guests.



EXERCISE CLASSES

Working with one of Oxford's leading fitness providers, FitLife, OTP offers a diverse range of classes including yoga, bootcamp and running workshops.



NEXUS CONNEXION

An exciting bi-monthly event designed exclusively for tenants to cultivate relationships and celebrate our community.



EVENT SPACE

For board meetings, training sessions or events, IQ6 provides the perfect space.



BICYCLE REPAIR

Heyford Bike services provides free health checks, onsite repairs to full service with collection and delivery.



NEXUS CAFE


Coming soon, Nexus Cafe will offer a daily menu of freshly made, high-quality food and drinks, creating an exceptional experience for all.

OTPortal

From facility bookings to event notifications, maintenance requests to community news and updates, OTPortal is an all-in-one app designed exclusively for tenants at Oxford Technology Park to streamline communication and foster connectivity among tenants.



The OTPortal app is available for download on the App Store, ensuring accessibility for all members of the OTP community.

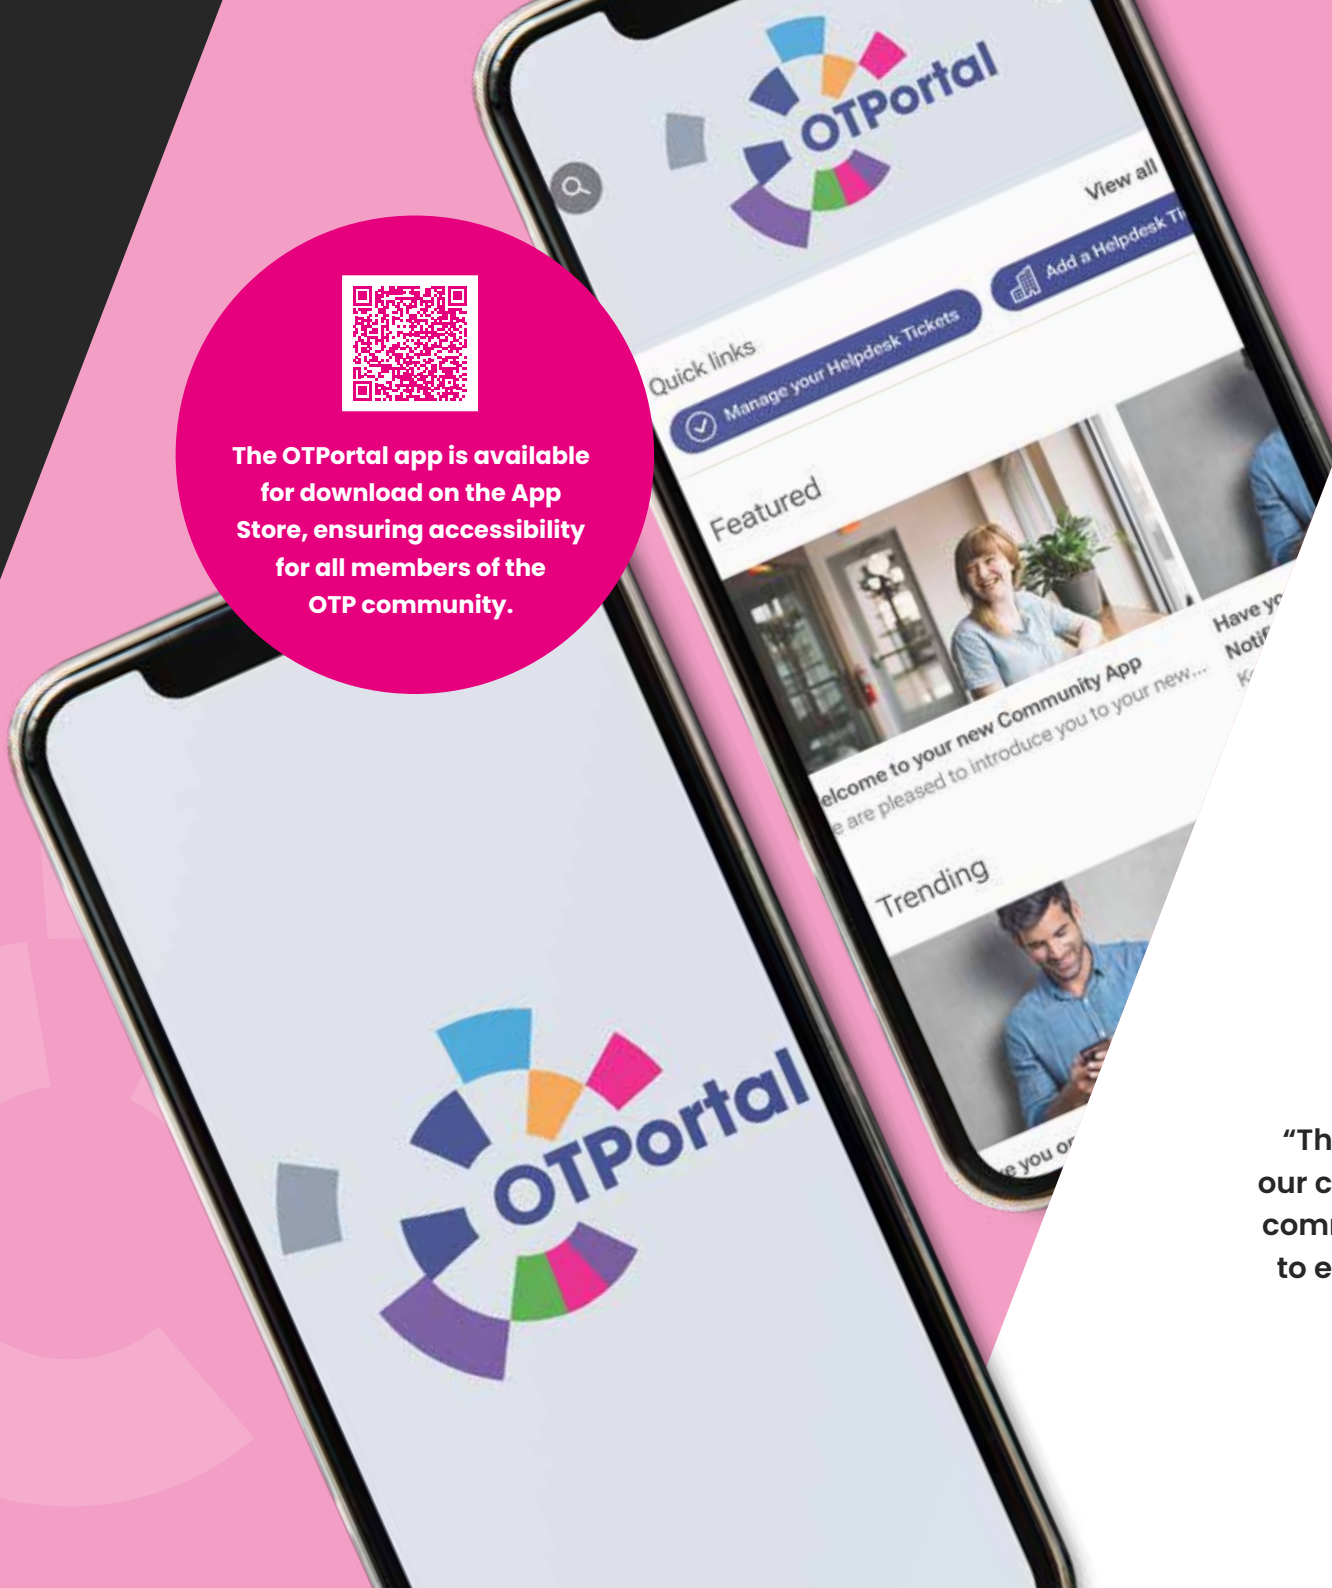

“The OTPortal app marks a significant milestone in our commitment to building a thriving and connected community at OTP. By leveraging technology, we aim to empower our tenants in fostering a collaborative environment that propels innovation.”



Travel and Amenities

SCIENCE PARKS

-  Begbroke Science Park
-  Milton Park
-  Abingdon Science Park
-  Arc Oxford
-  Oxford Science Park

TRAIN TIMES*

Oxford City Station to
London Paddington
53 minutes

Oxford Parkway to
London Marylebone
1 hour 5 minutes

CAR TIMES*

Oxford Parkway
10 minutes

Oxford City Centre
18 minutes

M40 Junction 9
15 minutes

Heathrow Airport
50 minutes


Luton Airport
80 minutes

Birmingham Airport
70 minutes

London
94 minutes



The vibrant Oxford City Centre is
just a 35-minute cycle and UNESCO
World Heritage Site, Blenheim Palace
is less than 15 minutes by bike.

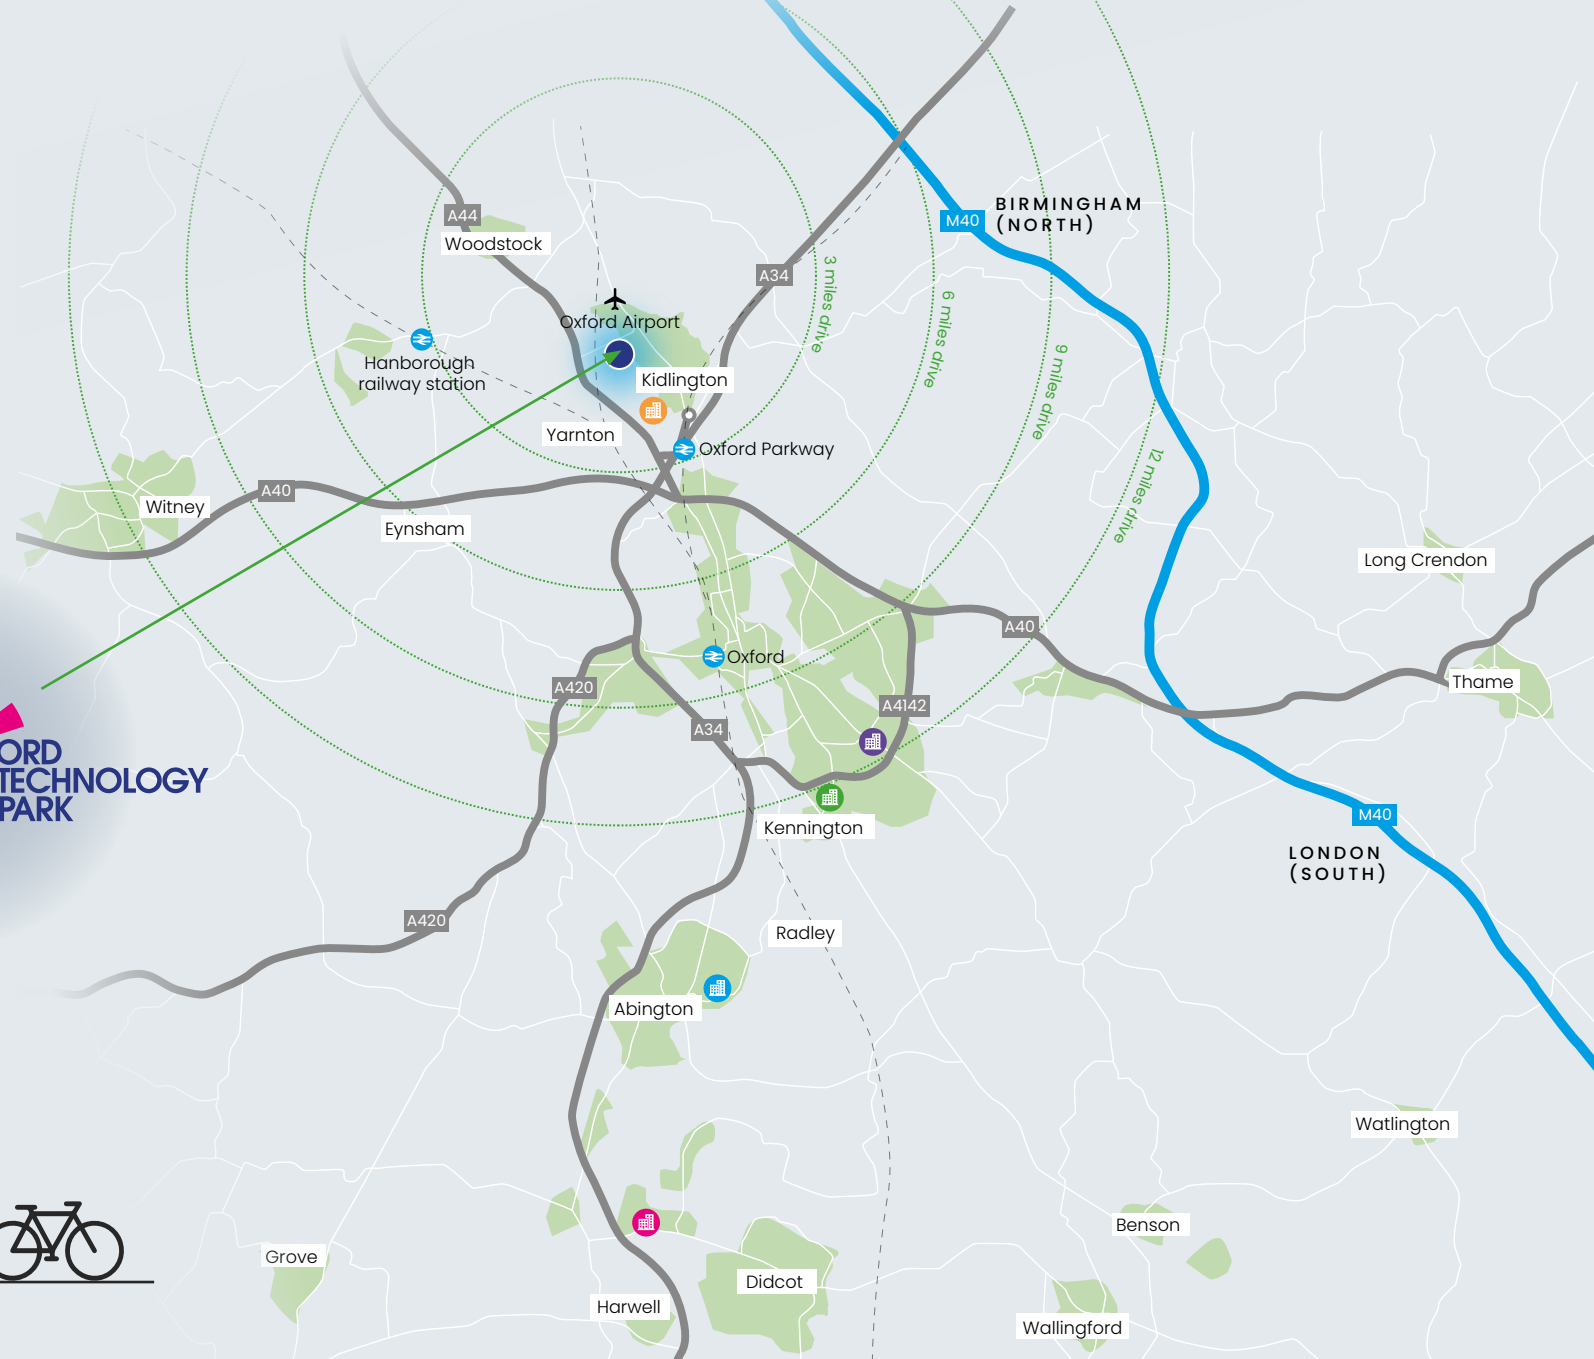



Oxford Technology Park is the centre of innovative activity with London Oxford Airport, Oxford University Begbroke Science Park and the Science and Technology hubs of Oxford all in close proximity.




EXPLORE OXFORD

Scan the QR codes to begin your journey around Oxford on foot or bike.





HOTELS

-  Premier Inn
-  The Highwayman




SHOPPING

-  The Co-operative
-  Tesco Superstore
-  Sainsburys




PLACES OF INTEREST

-  Blenheim Palace
-  The Harry Potter Tree
-  Soldiers of Oxfordshire Museum
-  Oxford Motor Park

SERVICES


-  Cygnet Nursery
-  Begbroke Veterinary Surgery
-  Thames Valley Police

LEISURE FACILITIES







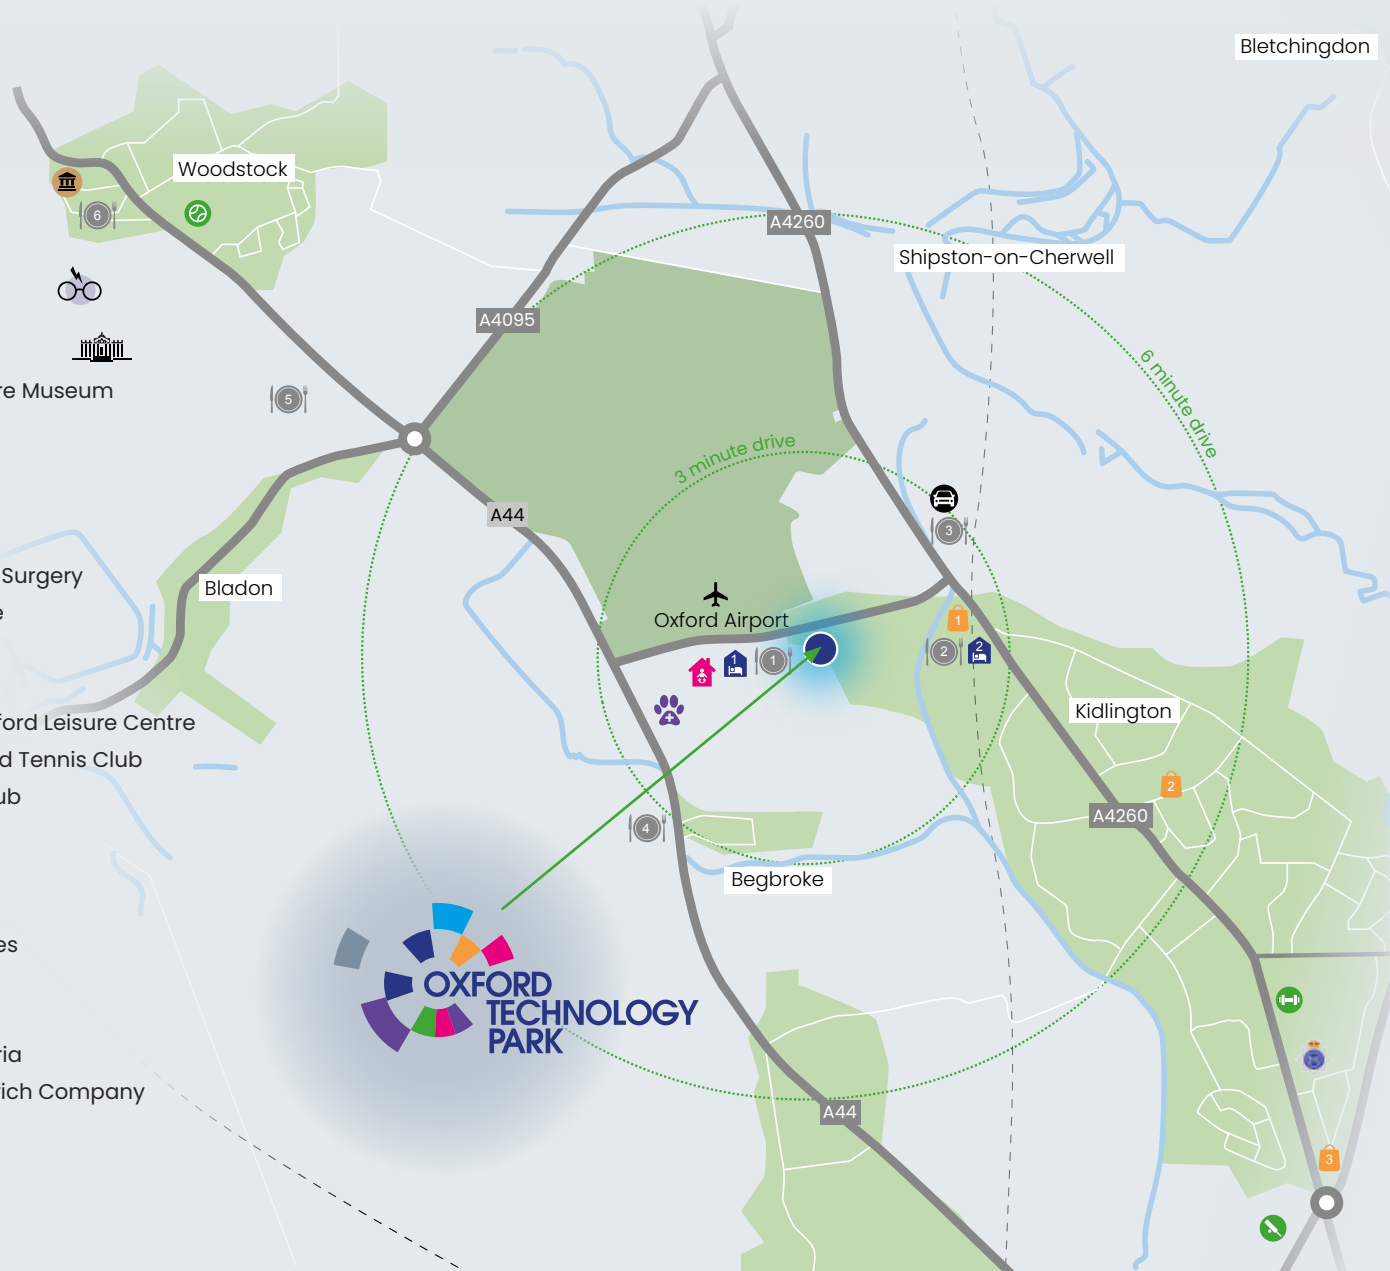

-  Kiddington and Gosford Leisure Centre
-  Woodstock Bowls and Tennis Club
-  Kiddington Cricket Club

FOOD AND DRINK

-  1 Beefeater
-  2 Buttercup Sandwiches
-  3 The Jolly Boatman
-  4 The Royal Sun
-  5 Walled Garden Pizzeria
-  6 The Blenheim Sandwich Company



KIDLINGTON BIKE ROUTES

-  **Pitt Rivers Museum – Oxford Bike Zone loop**
Easy | 13.8 miles | 1h18m
-  **Oxford Bike Oxford loop**
Easy | 11 miles | 1h1m
-  **St Martin’s Church loop**
Easy | 11.3 miles | 1h3m
-  **Peloton Espresso – Pitt Rivers Museum loop**
Easy | 14.1 miles | 1h19m
-  **Hampers deli and coffee shop – Blenheim Palace**
Easy | 9.63 miles | 54m
-  **Fantastic scene – Blenheim Palace loop**
Easy | 9.39 miles | 55m
-  **Lyall & Co coffee shop – St Martin’s Church loop**
Easy | 17.3 miles | 1h36m
-  **Jacobs Inn – Godstow Abbey loop**
Easy | 8.36 miles | 49m

KIDLINGTON WALKING ROUTES

-  **Kidlington Circular Walk**
This walk is 4 miles long
-  **Kidlington St Mary’s**
This walk is 0.7 miles long

Our Owners

Dedicated to Science & Technology

Introducing Life Science REIT

Established in May 2021, Life Science REIT is dedicated to offering premier Science and Technology real estate solutions. It stands as the sole listed S&T investor in the UK, managing assets worth £308m across London, Oxford and Cambridge.

With a track record of developing over 5000,000 sq ft of S&T real estate and an additional 500,000 sq ft in progress. Life Science REIT continues to expand its portfolio. In 2023, it facilitated 8 clients in delivering more than 125,000 sq ft of S&T real estate.

- 1 The Merrifield Centre, Cambridge
- 2 7 - 11 Herbrand Street, The Knowledge Quarter, London
- 3 Oxford Technology Park, Oxford
- 4 Rolling Stock Yard, The Knowledge Quarter, London
- 5 Cambourne Park, Science & Technology Campus, Cambridge



www.lifesciencereit.co.uk
Alex Lowdell
M: 07745 110201
E: alex.lowdell@ironstoneam.com

For further information,
contact the letting agents:



Christian Vecchione MA (Oxon)
M: 07950 032904
E: christian@benedicts.co.uk

Tom Vecchione
M: 07807 791328
E: tom@benedicts.co.uk



Duncan May
M: 07879 883886
E: duncan.may@bidwells.co.uk

Jake Allen
M: 07976 948445
E: jake.allen@bidwells.co.uk



Emma Stratton
M: 0782 5204 325
E: emma.Stratton@cbre.com

Tom Barton
M: 07817 033078
E: tom.Barton@cbre.com



www.oxfordtechnologypark.com
Oxford Technology Park,
Technology Drive,
Kidlington, OX5 1GN